



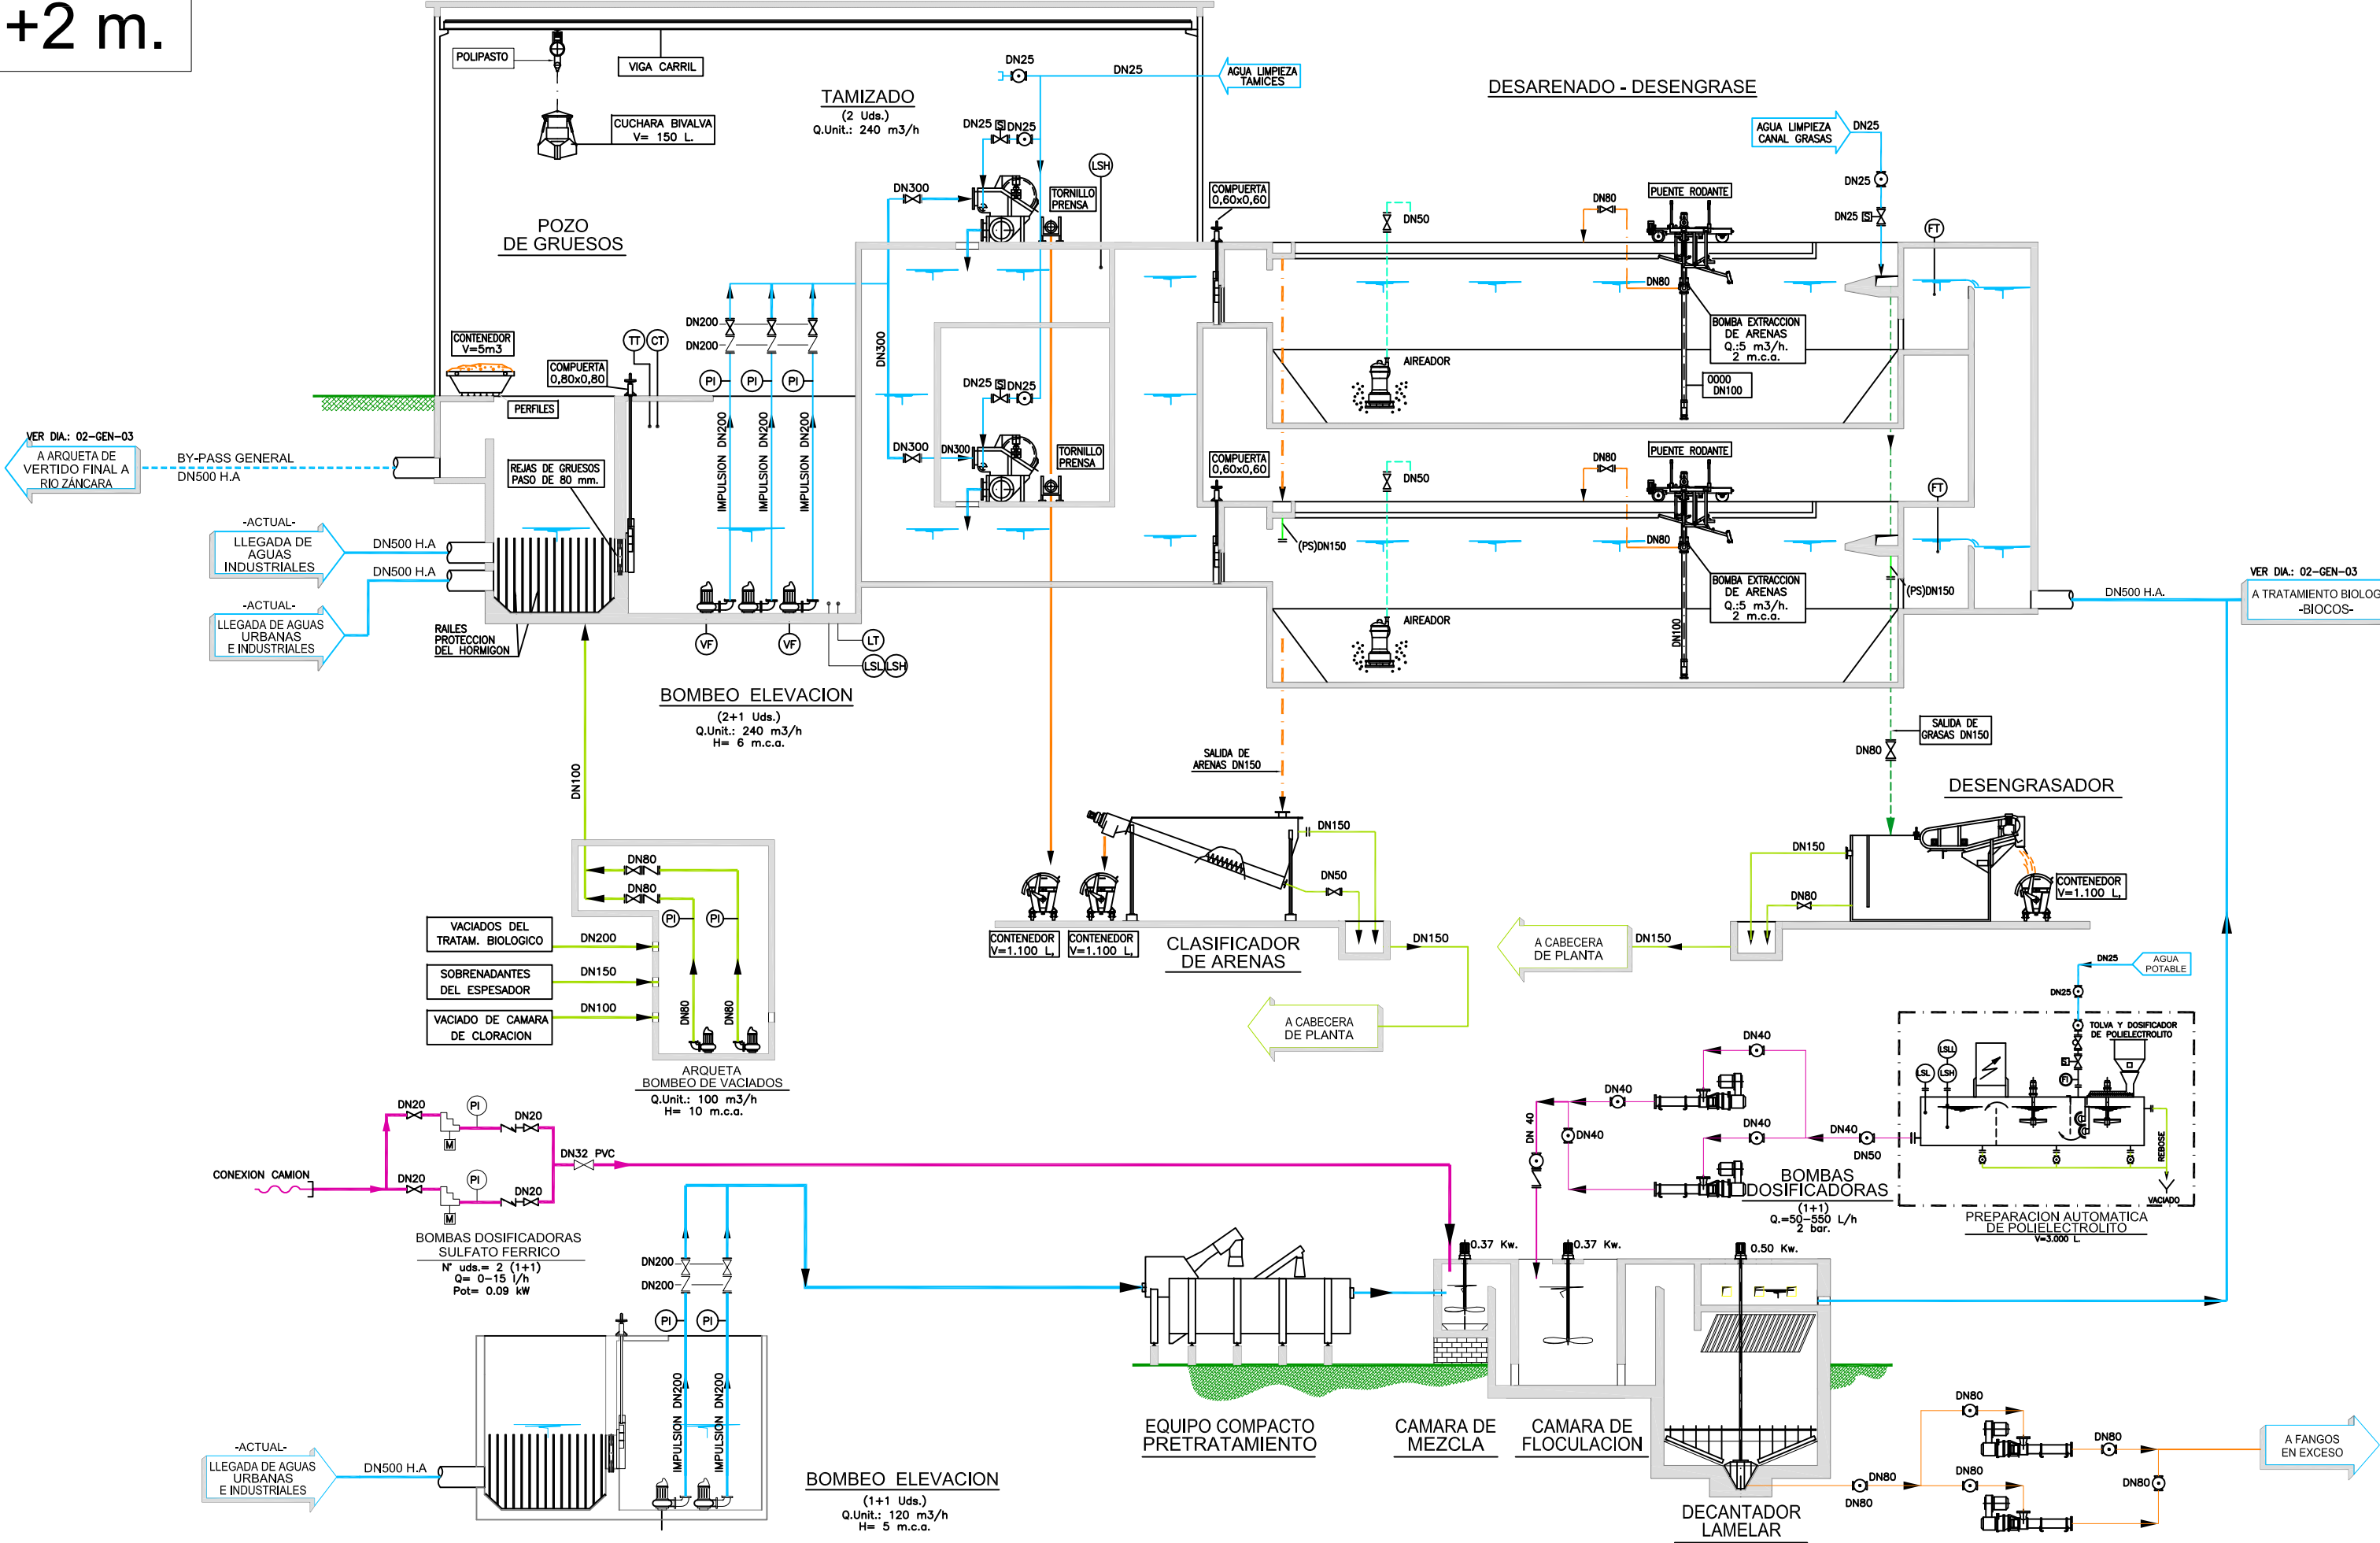

+2 m.

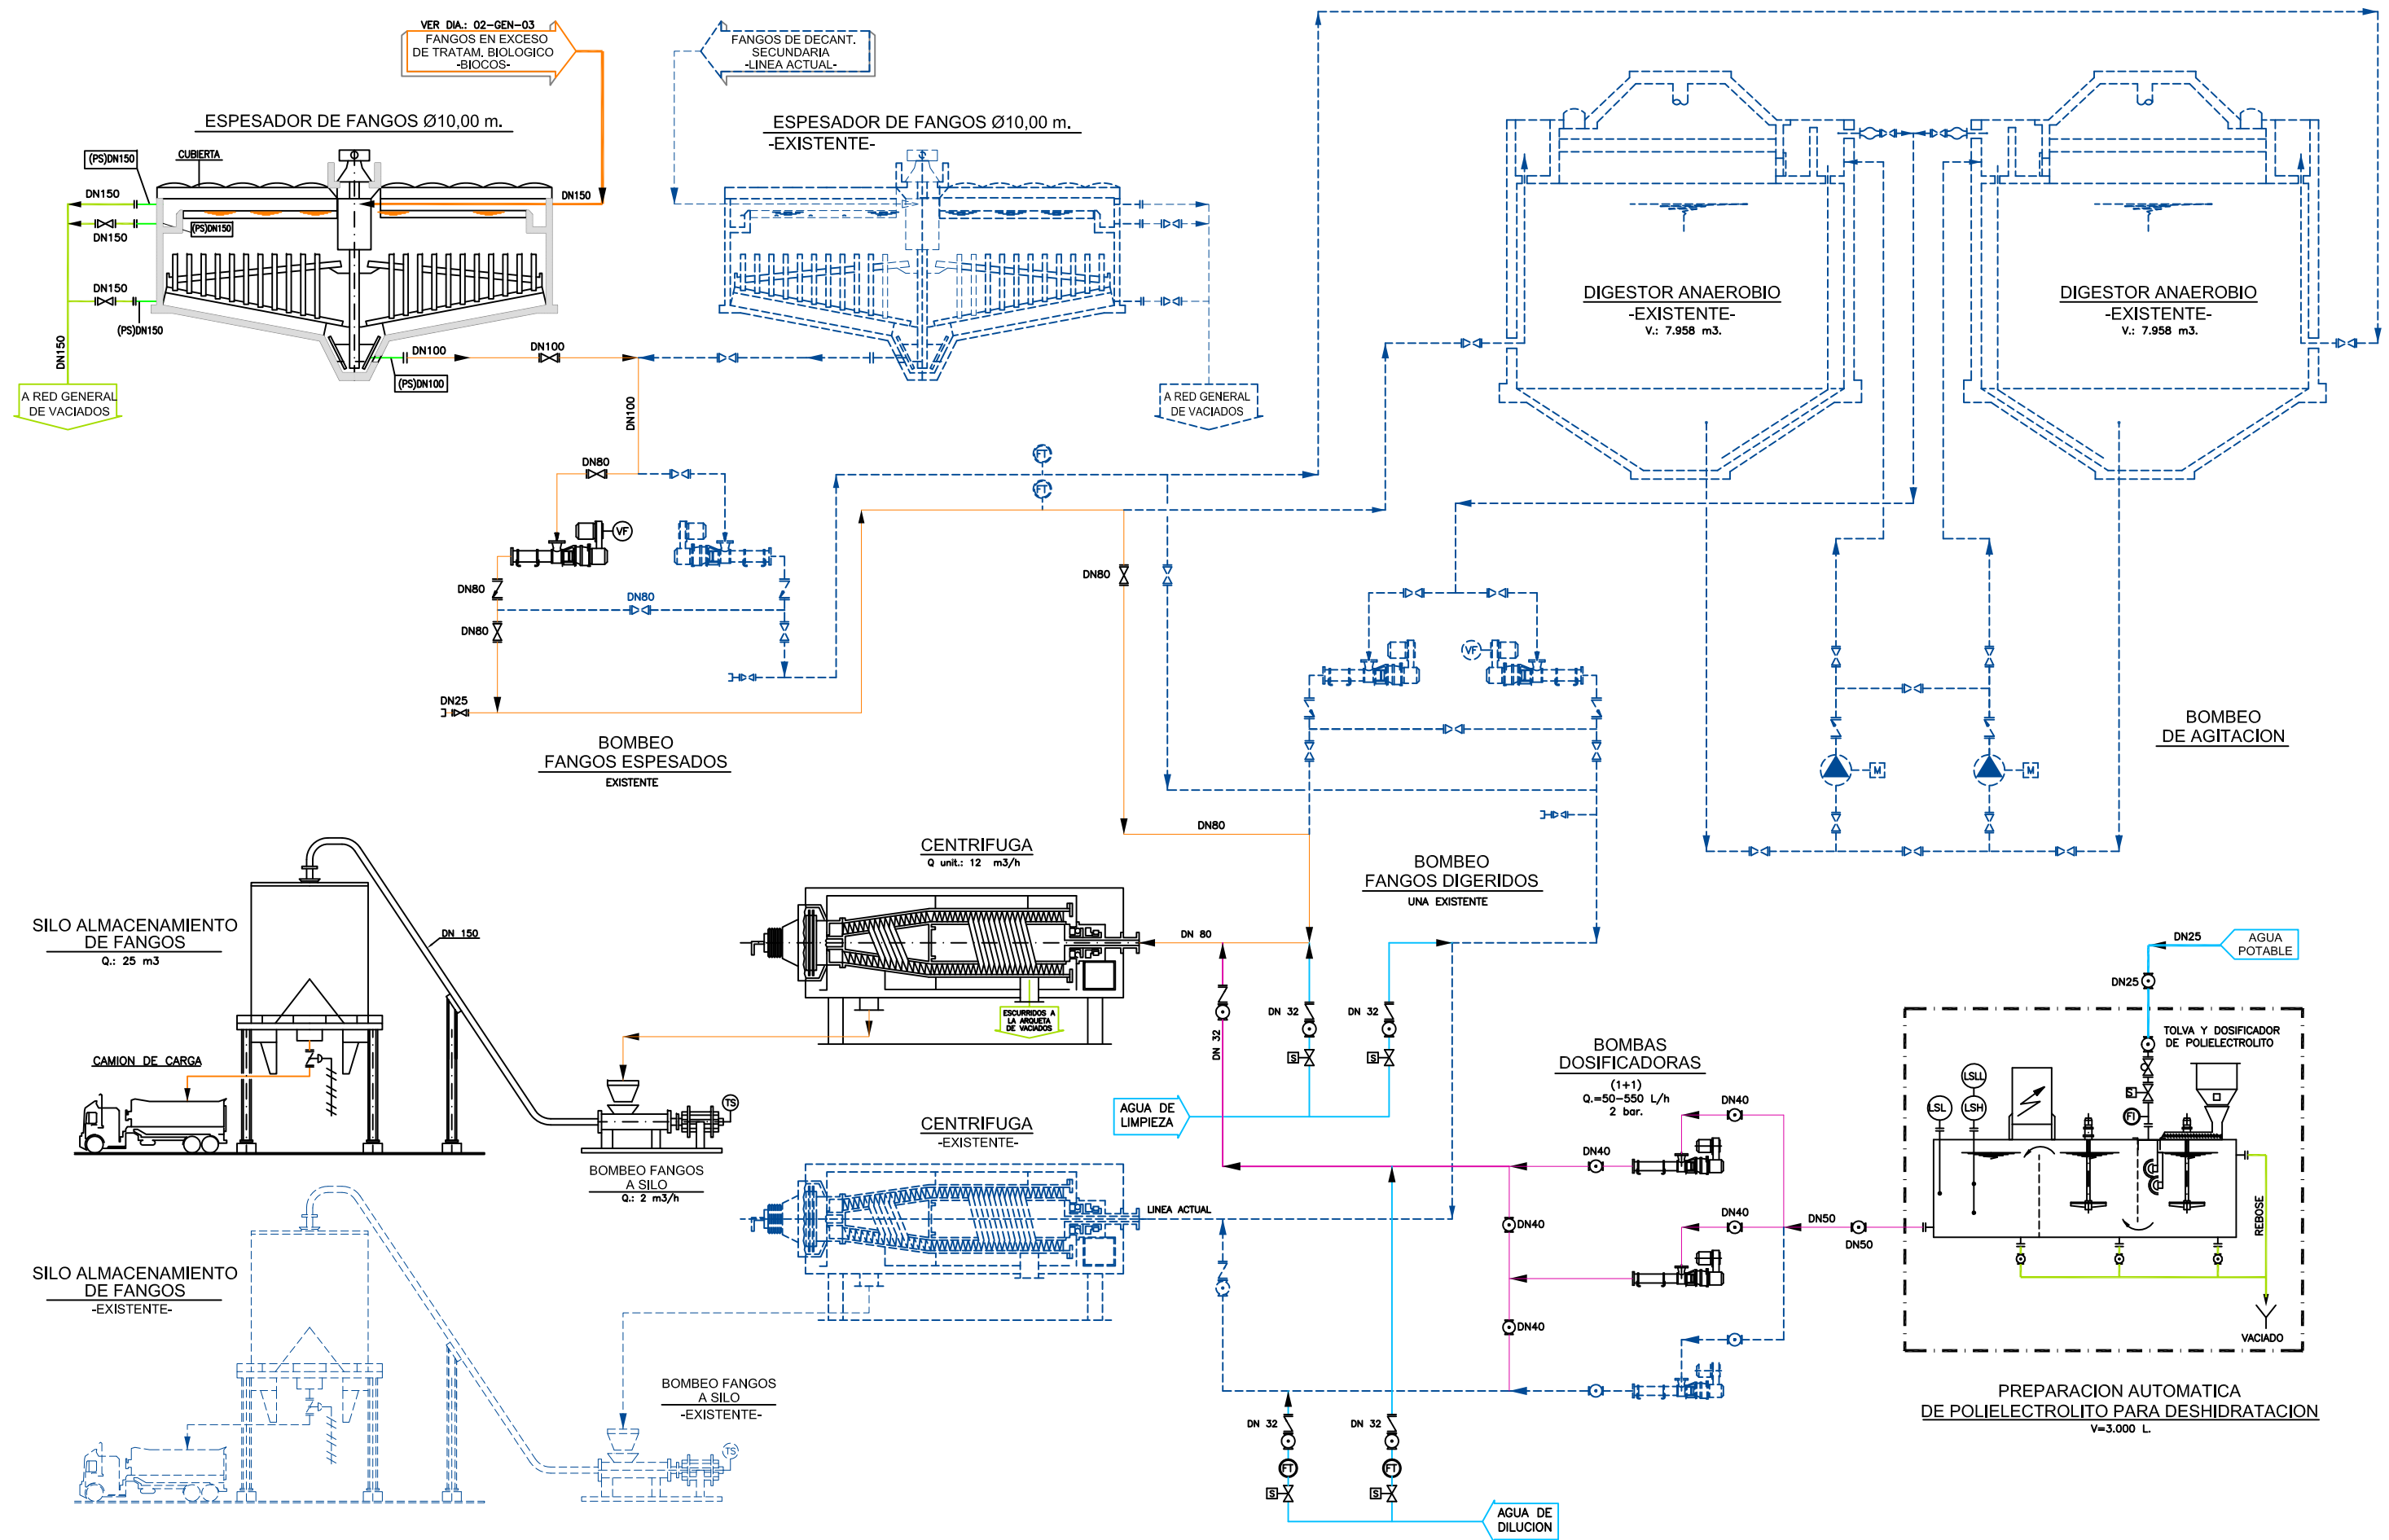










A

B

C

D

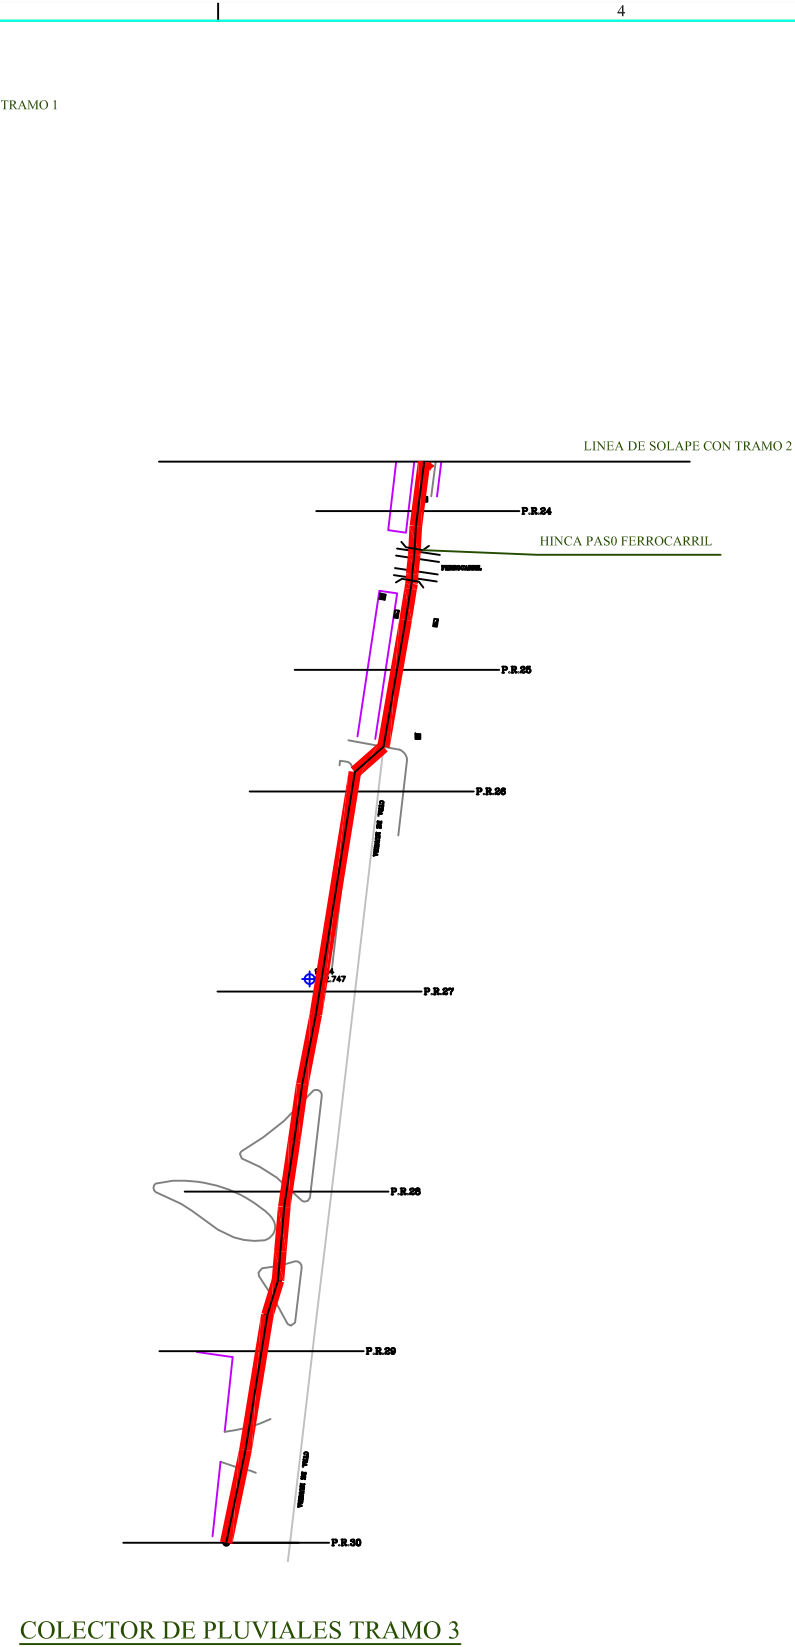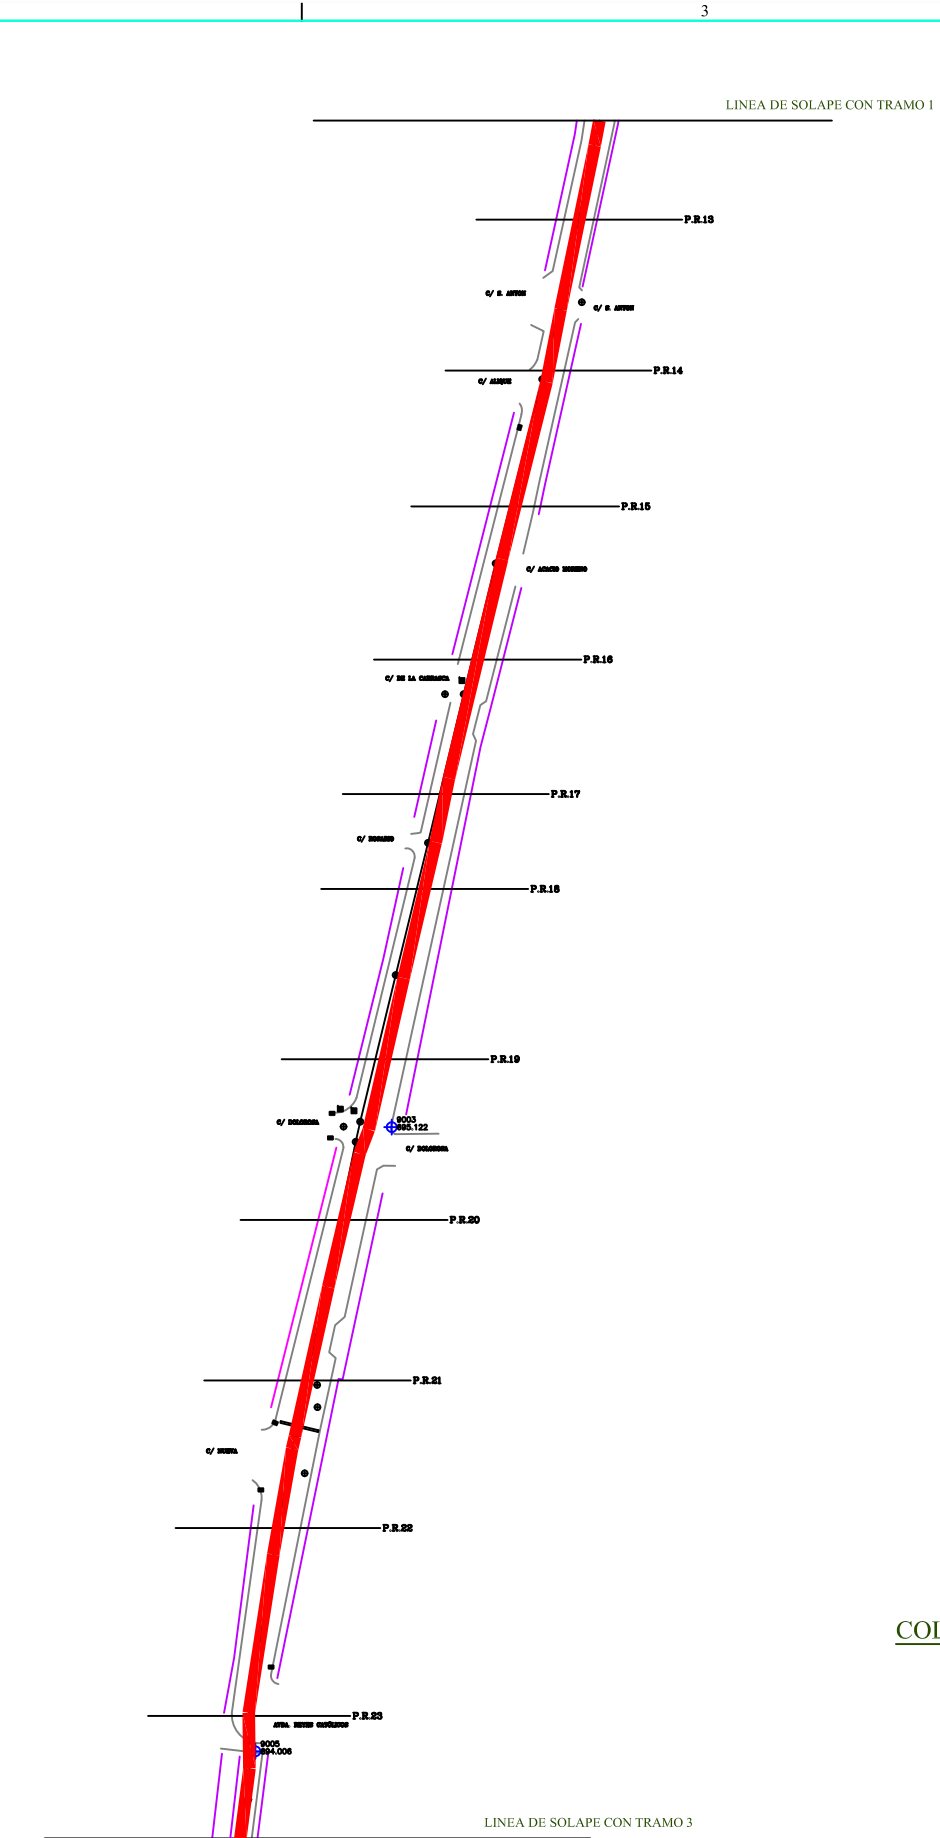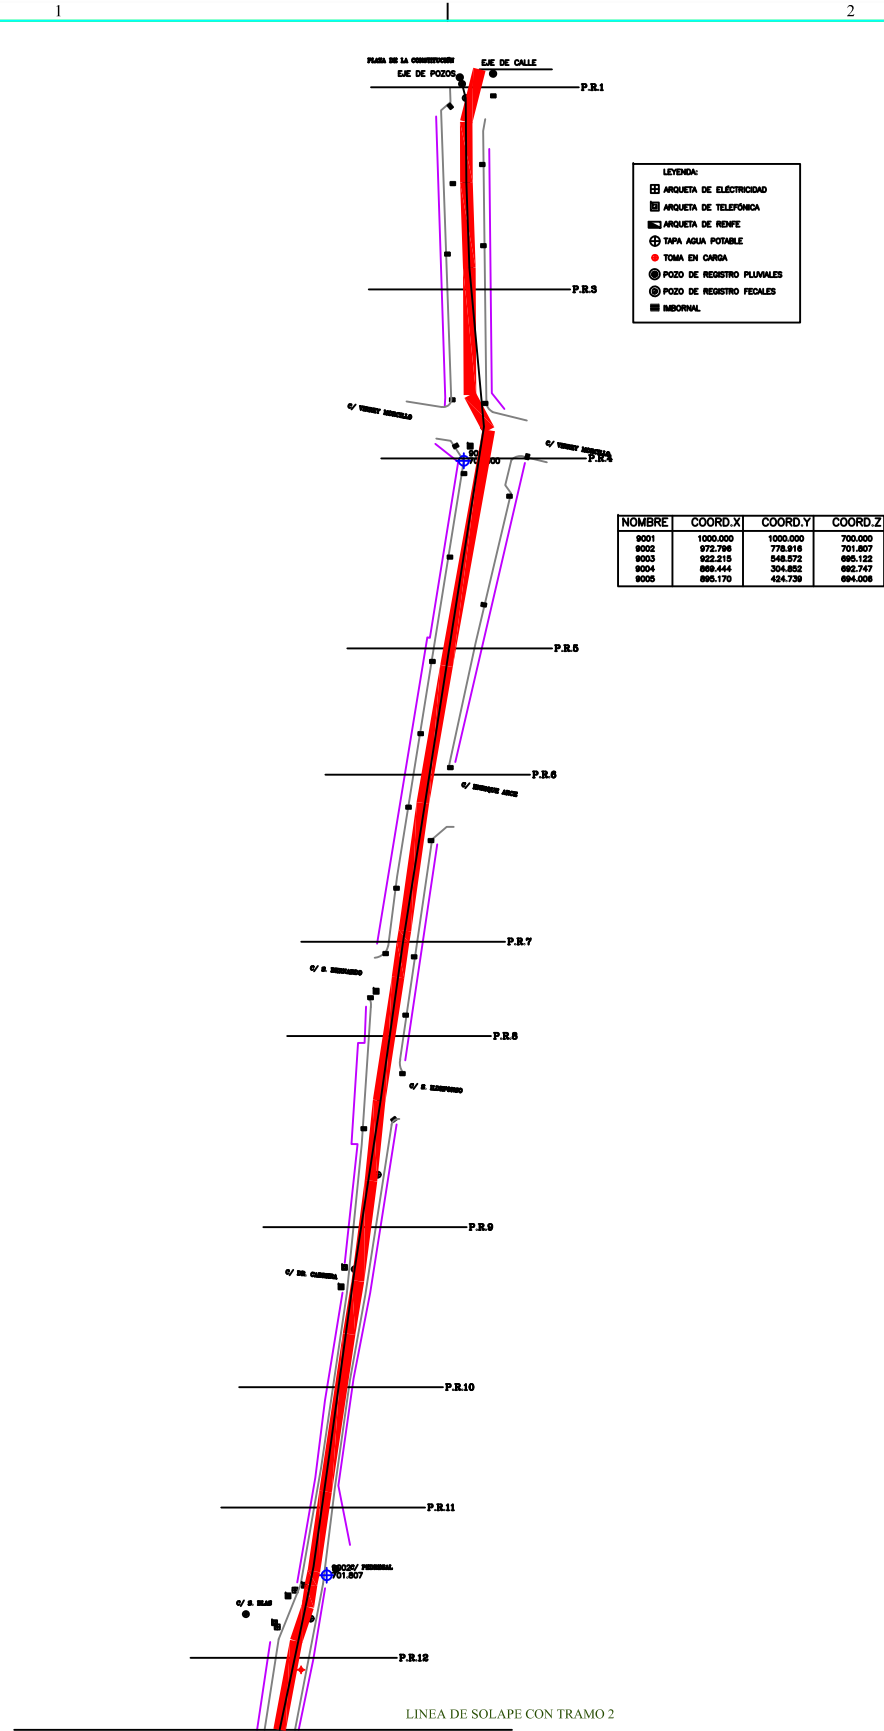




A

B

C

D

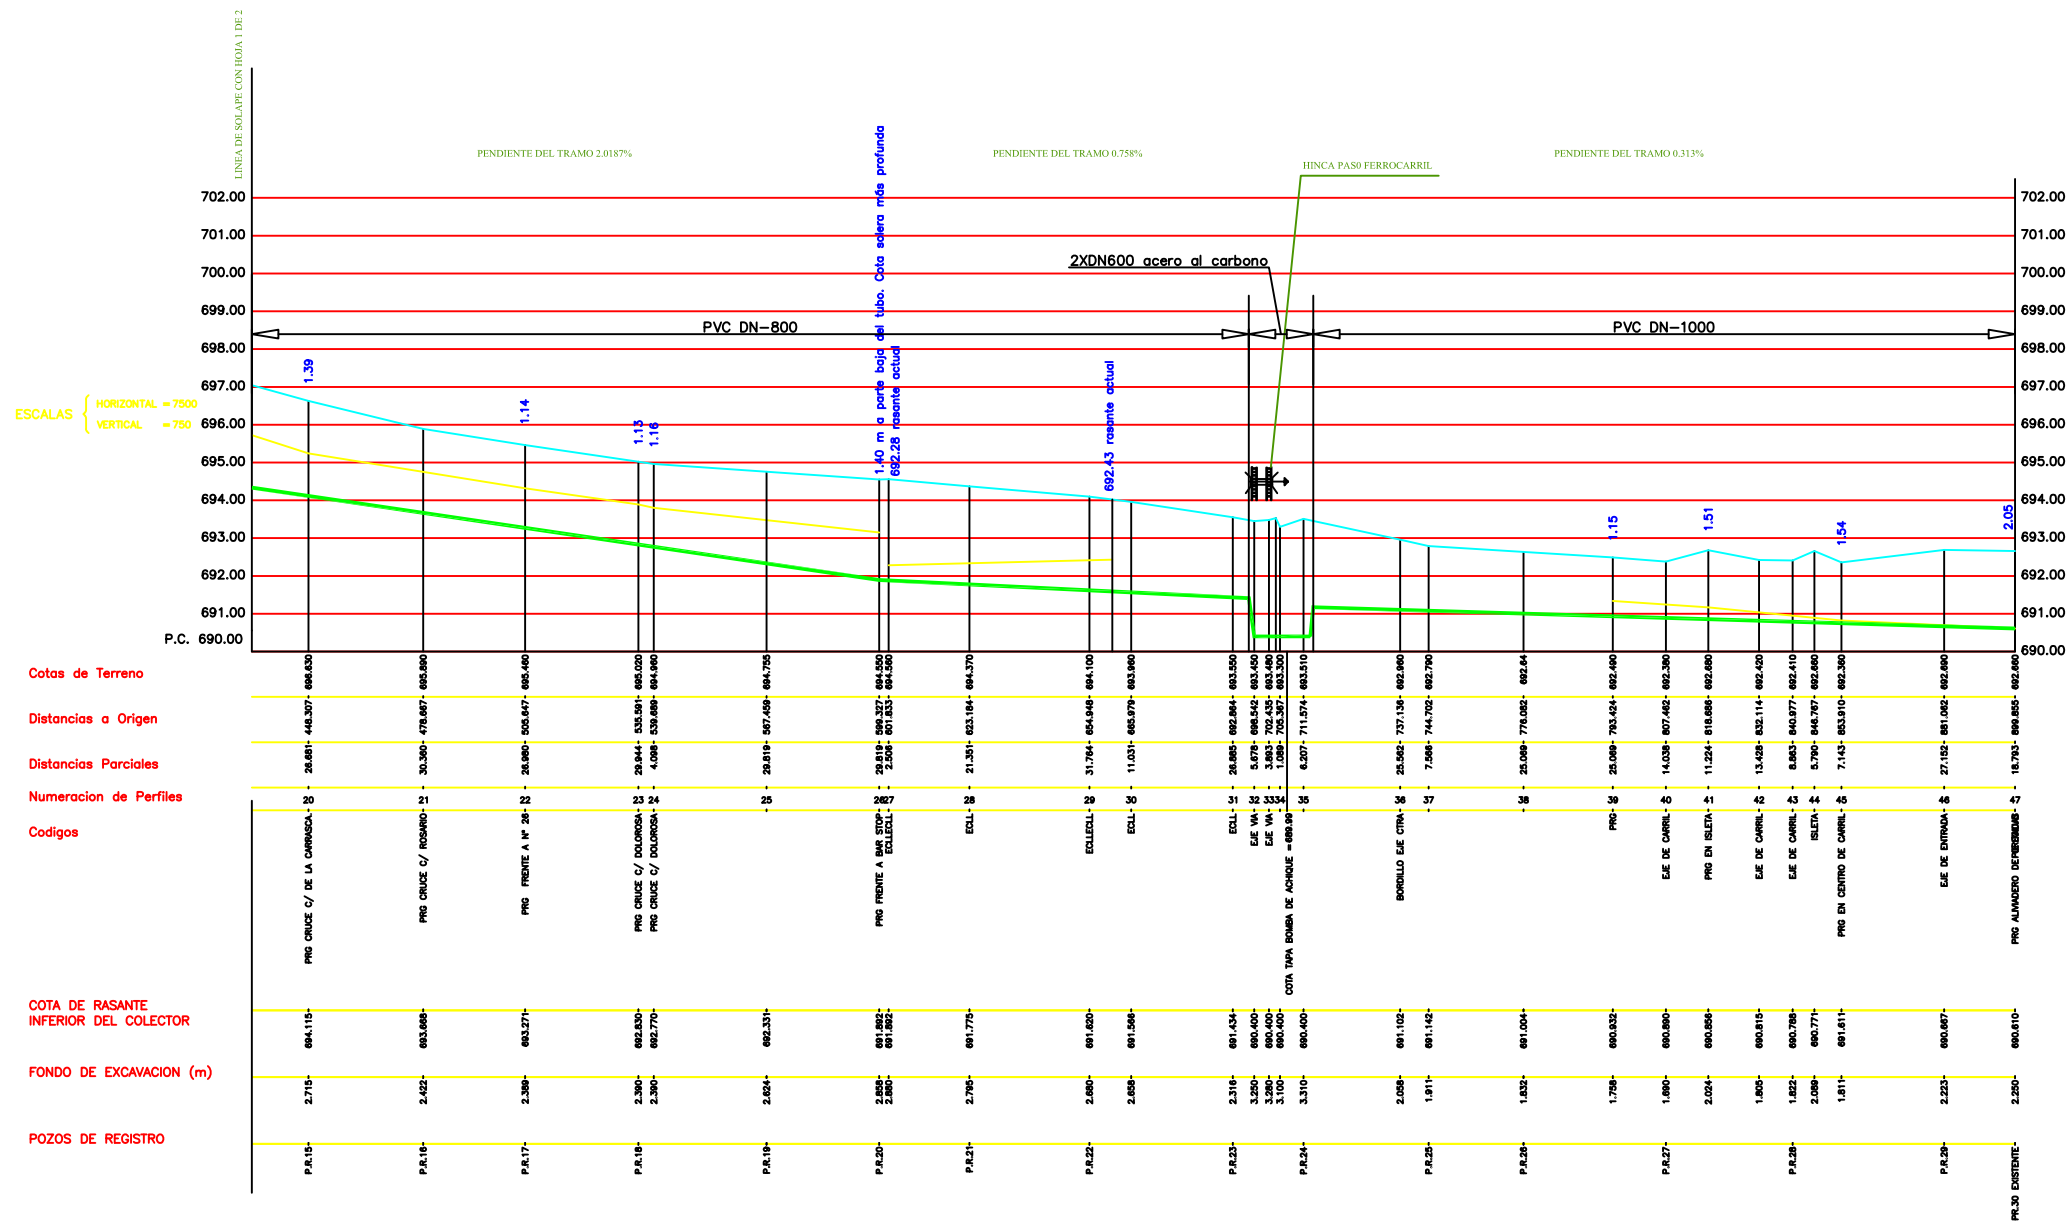







A

B

C

D

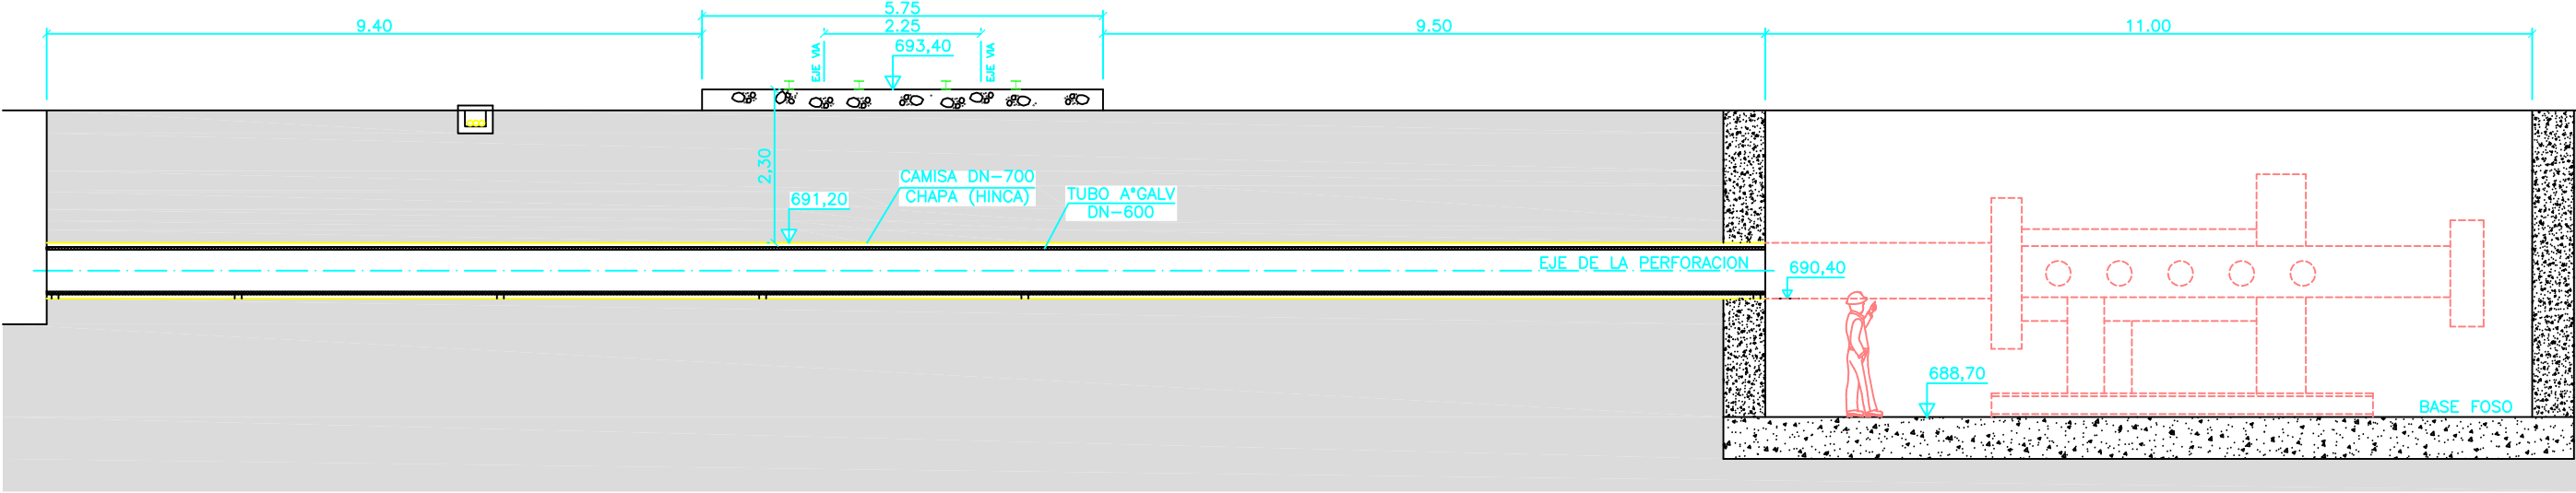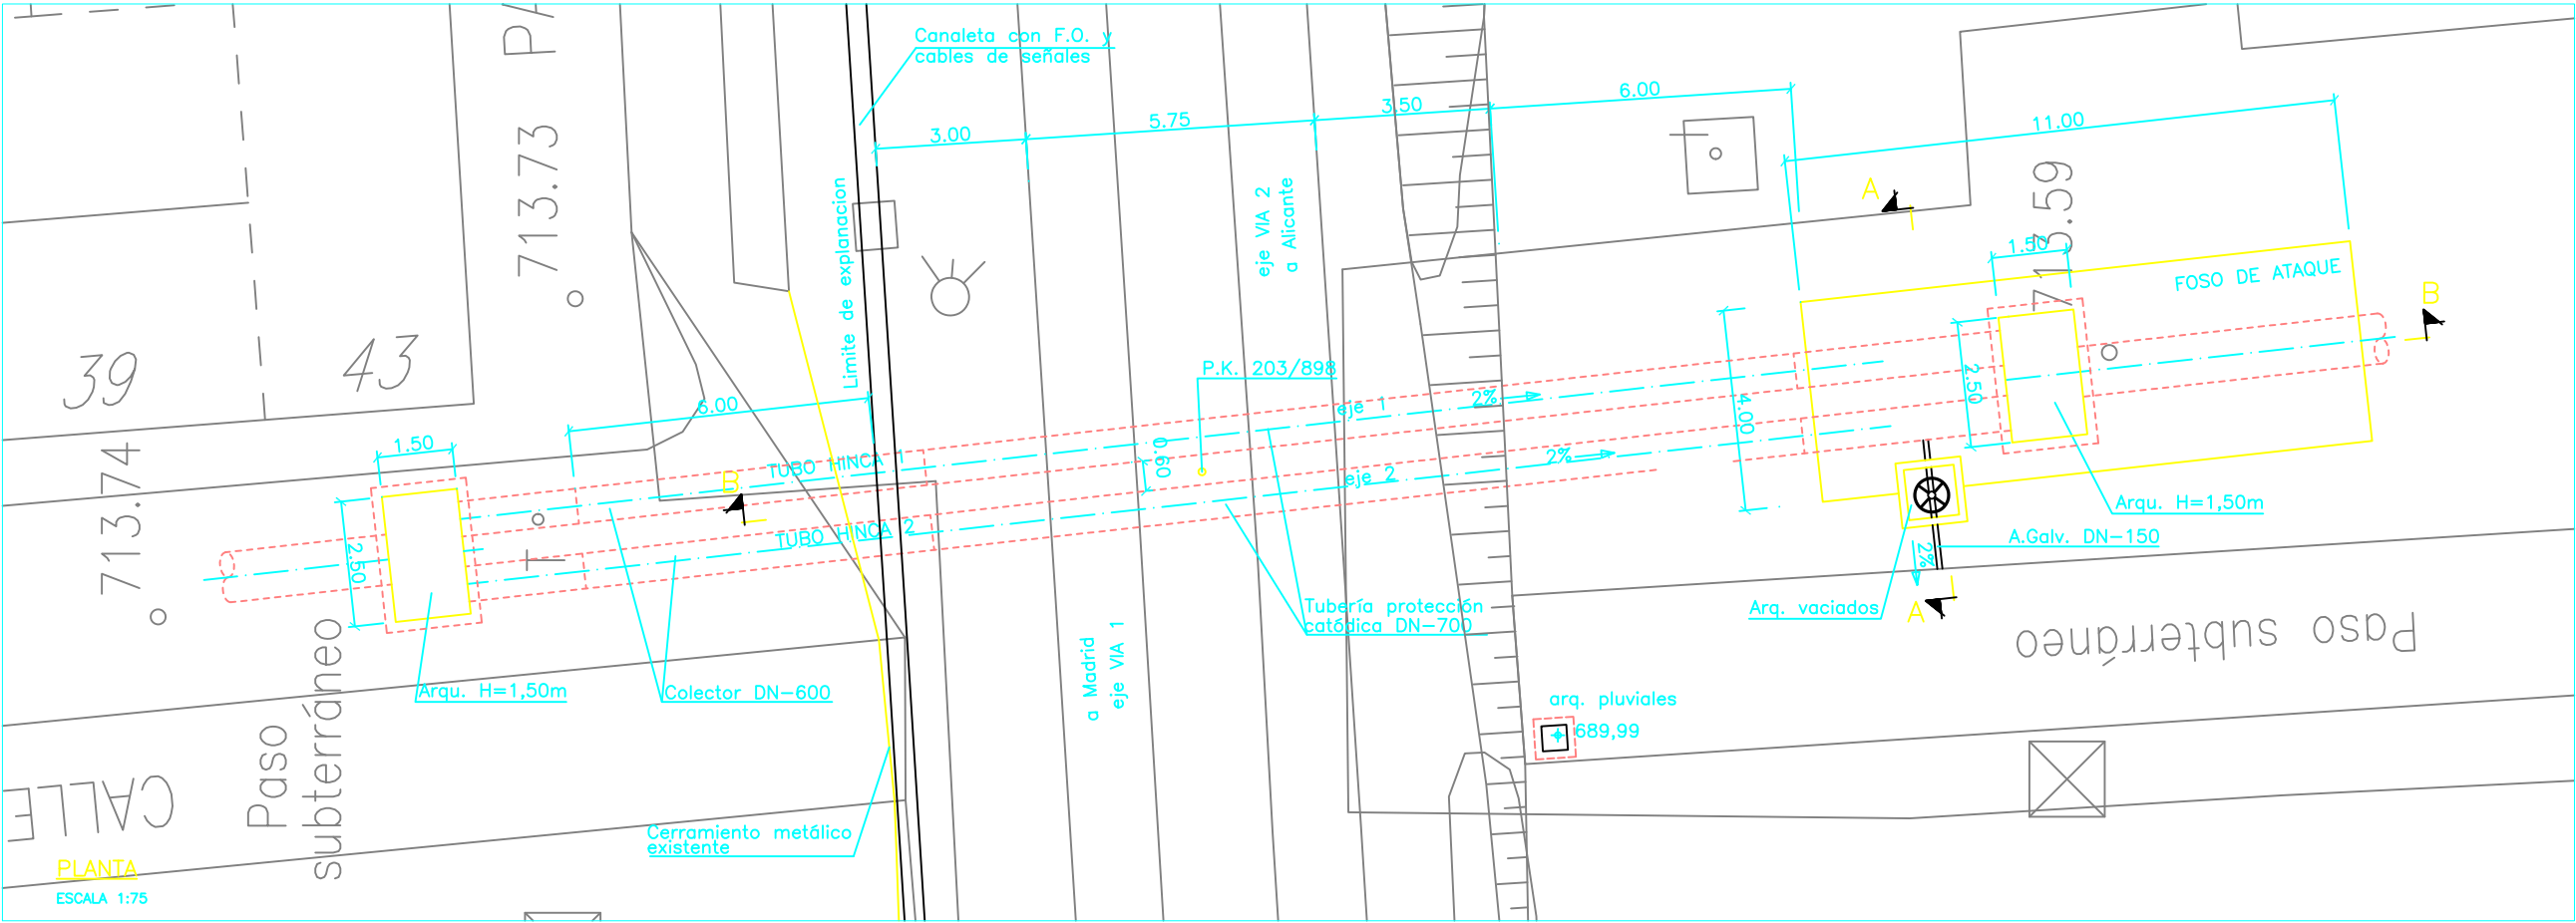

INDICADA

TUBERIA HINCADA  
DETALLES  
PLANTA Y SECCION B-B

00-COL-05

01 01

