




899.0-

899.5-

900.0-

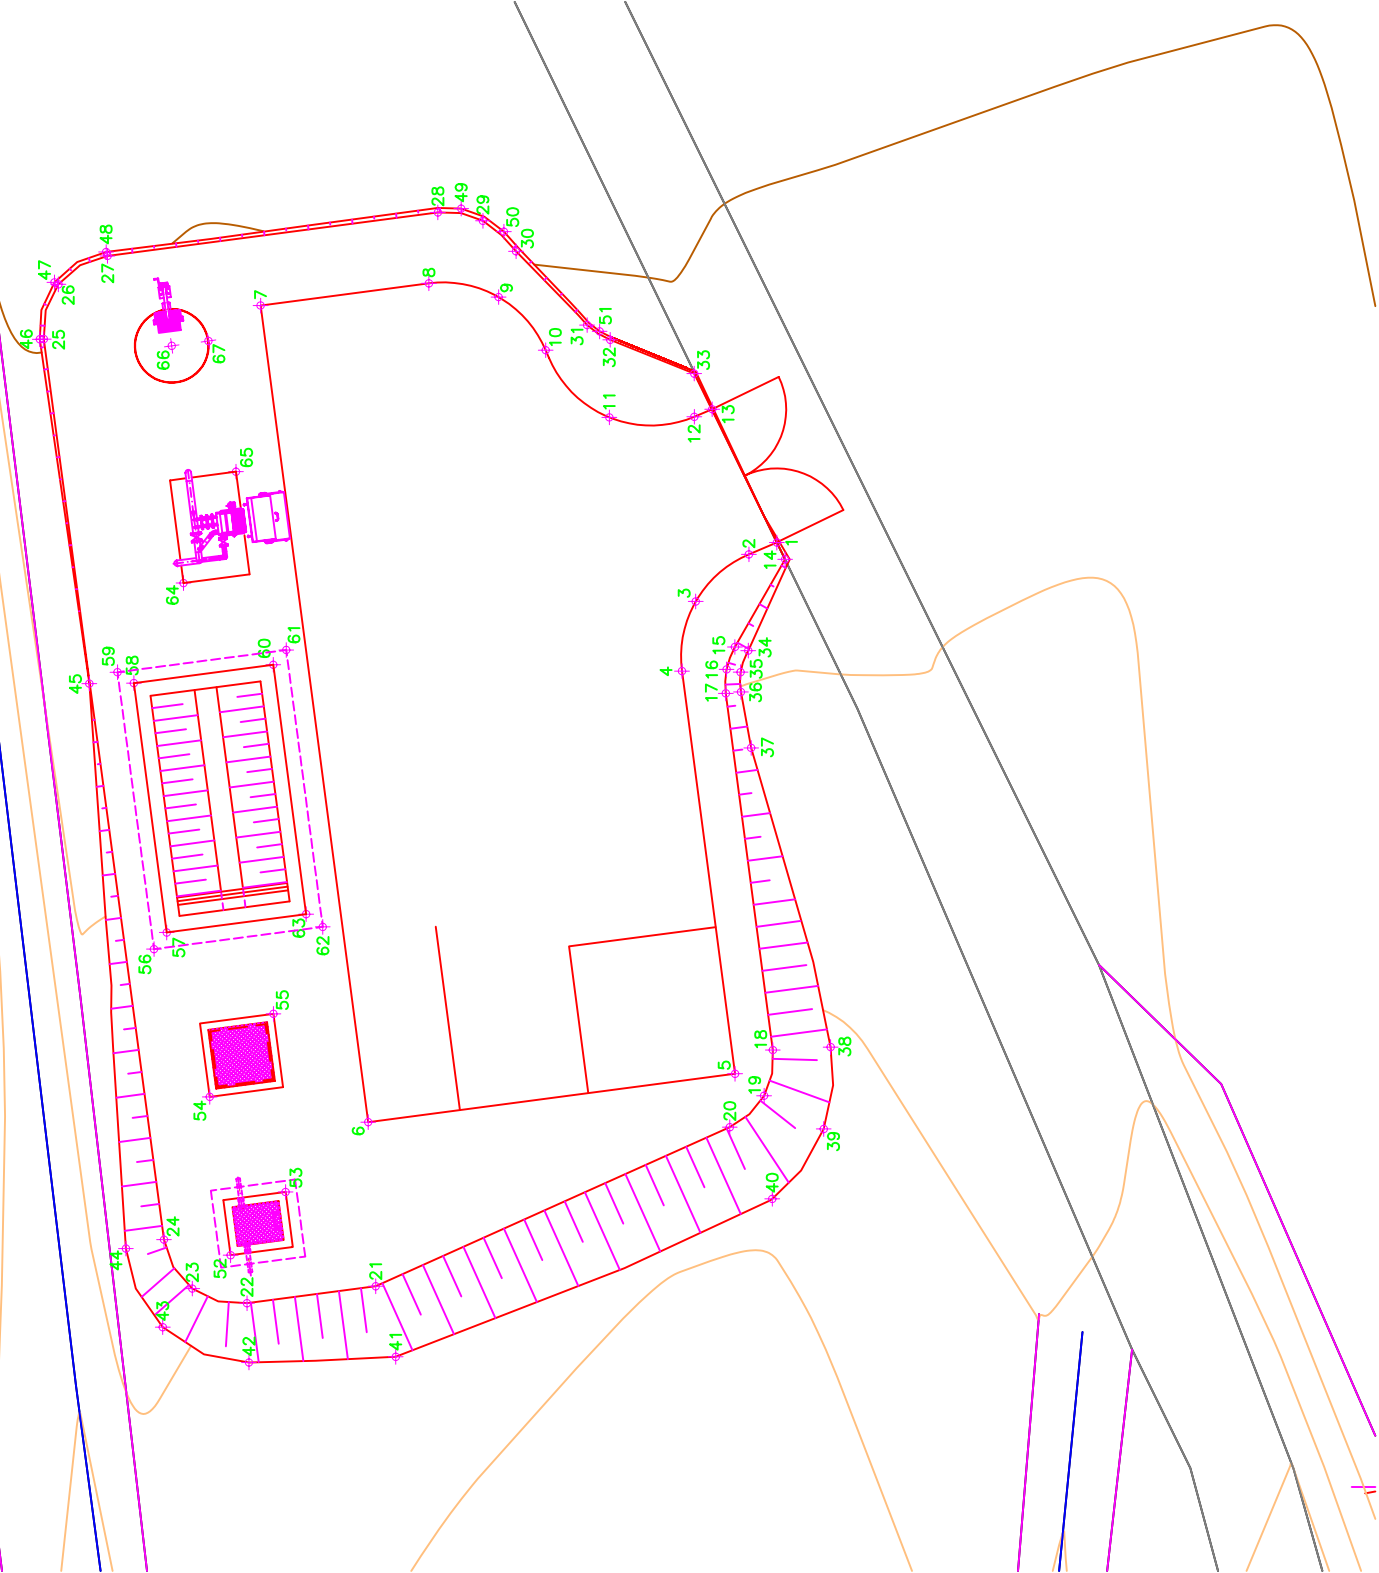

N°	X	Y
61	532022.624	4474130.041
62	532015.140	4474129.055
63	532015.484	4474129.503
64	532024.433	4474132.817
65	532027.445	4474131.398
66	532030.847	4474133.136
67	532030.977	4474132.144

N°	X	Y
31	532031.408	4474121.911
32	532031.009	4474121.287
33	532030.096	4474119.017
34	532022.608	4474117.556
35	532022.025	4474117.763
36	532021.490	4474117.753
37	532019.977	4474117.478
38	532011.891	4474115.329
39	532009.677	4474115.516
40	532007.788	4474116.908
41	532003.518	4474127.082
42	532003.364	4474131.049
43	532004.319	4474133.378
44	532006.444	4474134.374
45	532021.715	4474135.363
46	532031.025	4474136.700
47	532032.561	4474136.305
48	532033.383	4474134.908
49	532034.557	4474125.314
50	532033.933	4474124.161
51	532031.238	4474121.572
52	532006.265	4474131.545
53	532007.974	4474130.060
54	532010.545	4474132.109
55	532012.789	4474130.387
56	532014.539	4474133.615
57	532014.988	4474133.271
58	532021.730	4474134.159
59	532022.024	4474134.601
60	532022.226	4474130.392

N°	X	Y
1	532025.529	4474116.783
2	532025.209	4474117.539
3	532023.936	4474118.975
4	532022.054	4474119.346
5	532011.169	4474117.912
6	532009.862	4474127.827
7	532031.936	4474130.735
8	532032.536	4474126.186
9	532032.165	4474124.303
10	532030.728	4474123.031
11	532028.913	4474121.310
12	532028.928	4474119.014
13	532029.133	4474118.530
14	532025.077	4474116.560
15	532022.706	4474117.916
16	532022.100	4474118.142
17	532021.452	4474118.162
18	532011.811	4474116.892
19	532010.576	4474117.128
20	532009.726	4474118.055
21	532005.426	4474127.624
22	532004.967	4474131.102
23	532005.362	4474132.579
24	532006.686	4474133.346
25	532031.028	4474136.592
26	532032.509	4474136.198
27	532033.276	4474134.871
28	532034.452	4474125.944
29	532034.226	4474124.726
30	532033.402	4474123.832

ALCOHUIJATE

PLANTA GENERAL
REPLANTEO DE LAS INSTALACIONES