


Pozo	X	Y
1	541524.591	4470462.993
2	541504.232	4470448.822
3	541481.673	4470438.048
4	541459.114	4470427.274
5	541438.694	4470412.851
6	541418.274	4470398.428

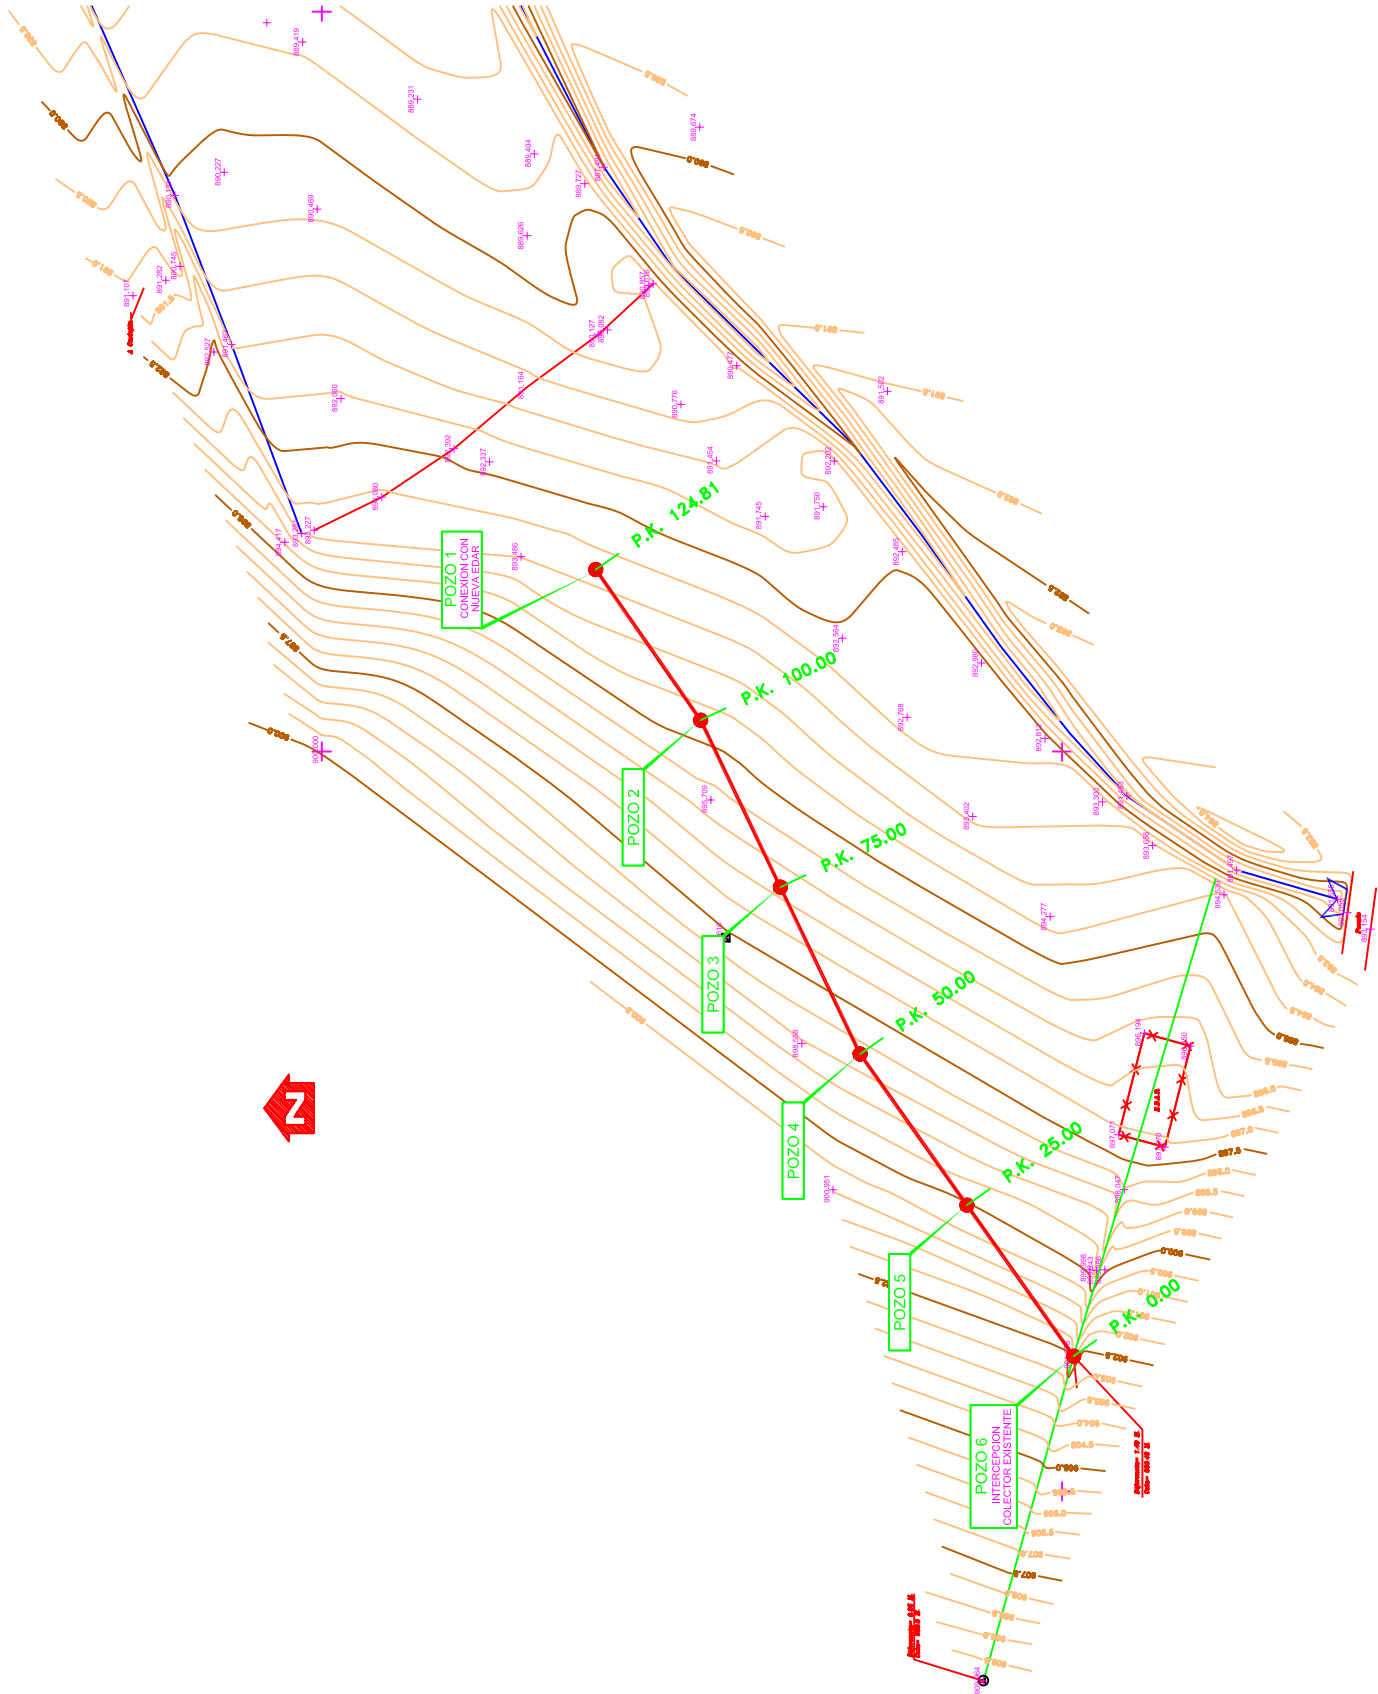

PLANTA
ESCALA 1:500