


# Piscina

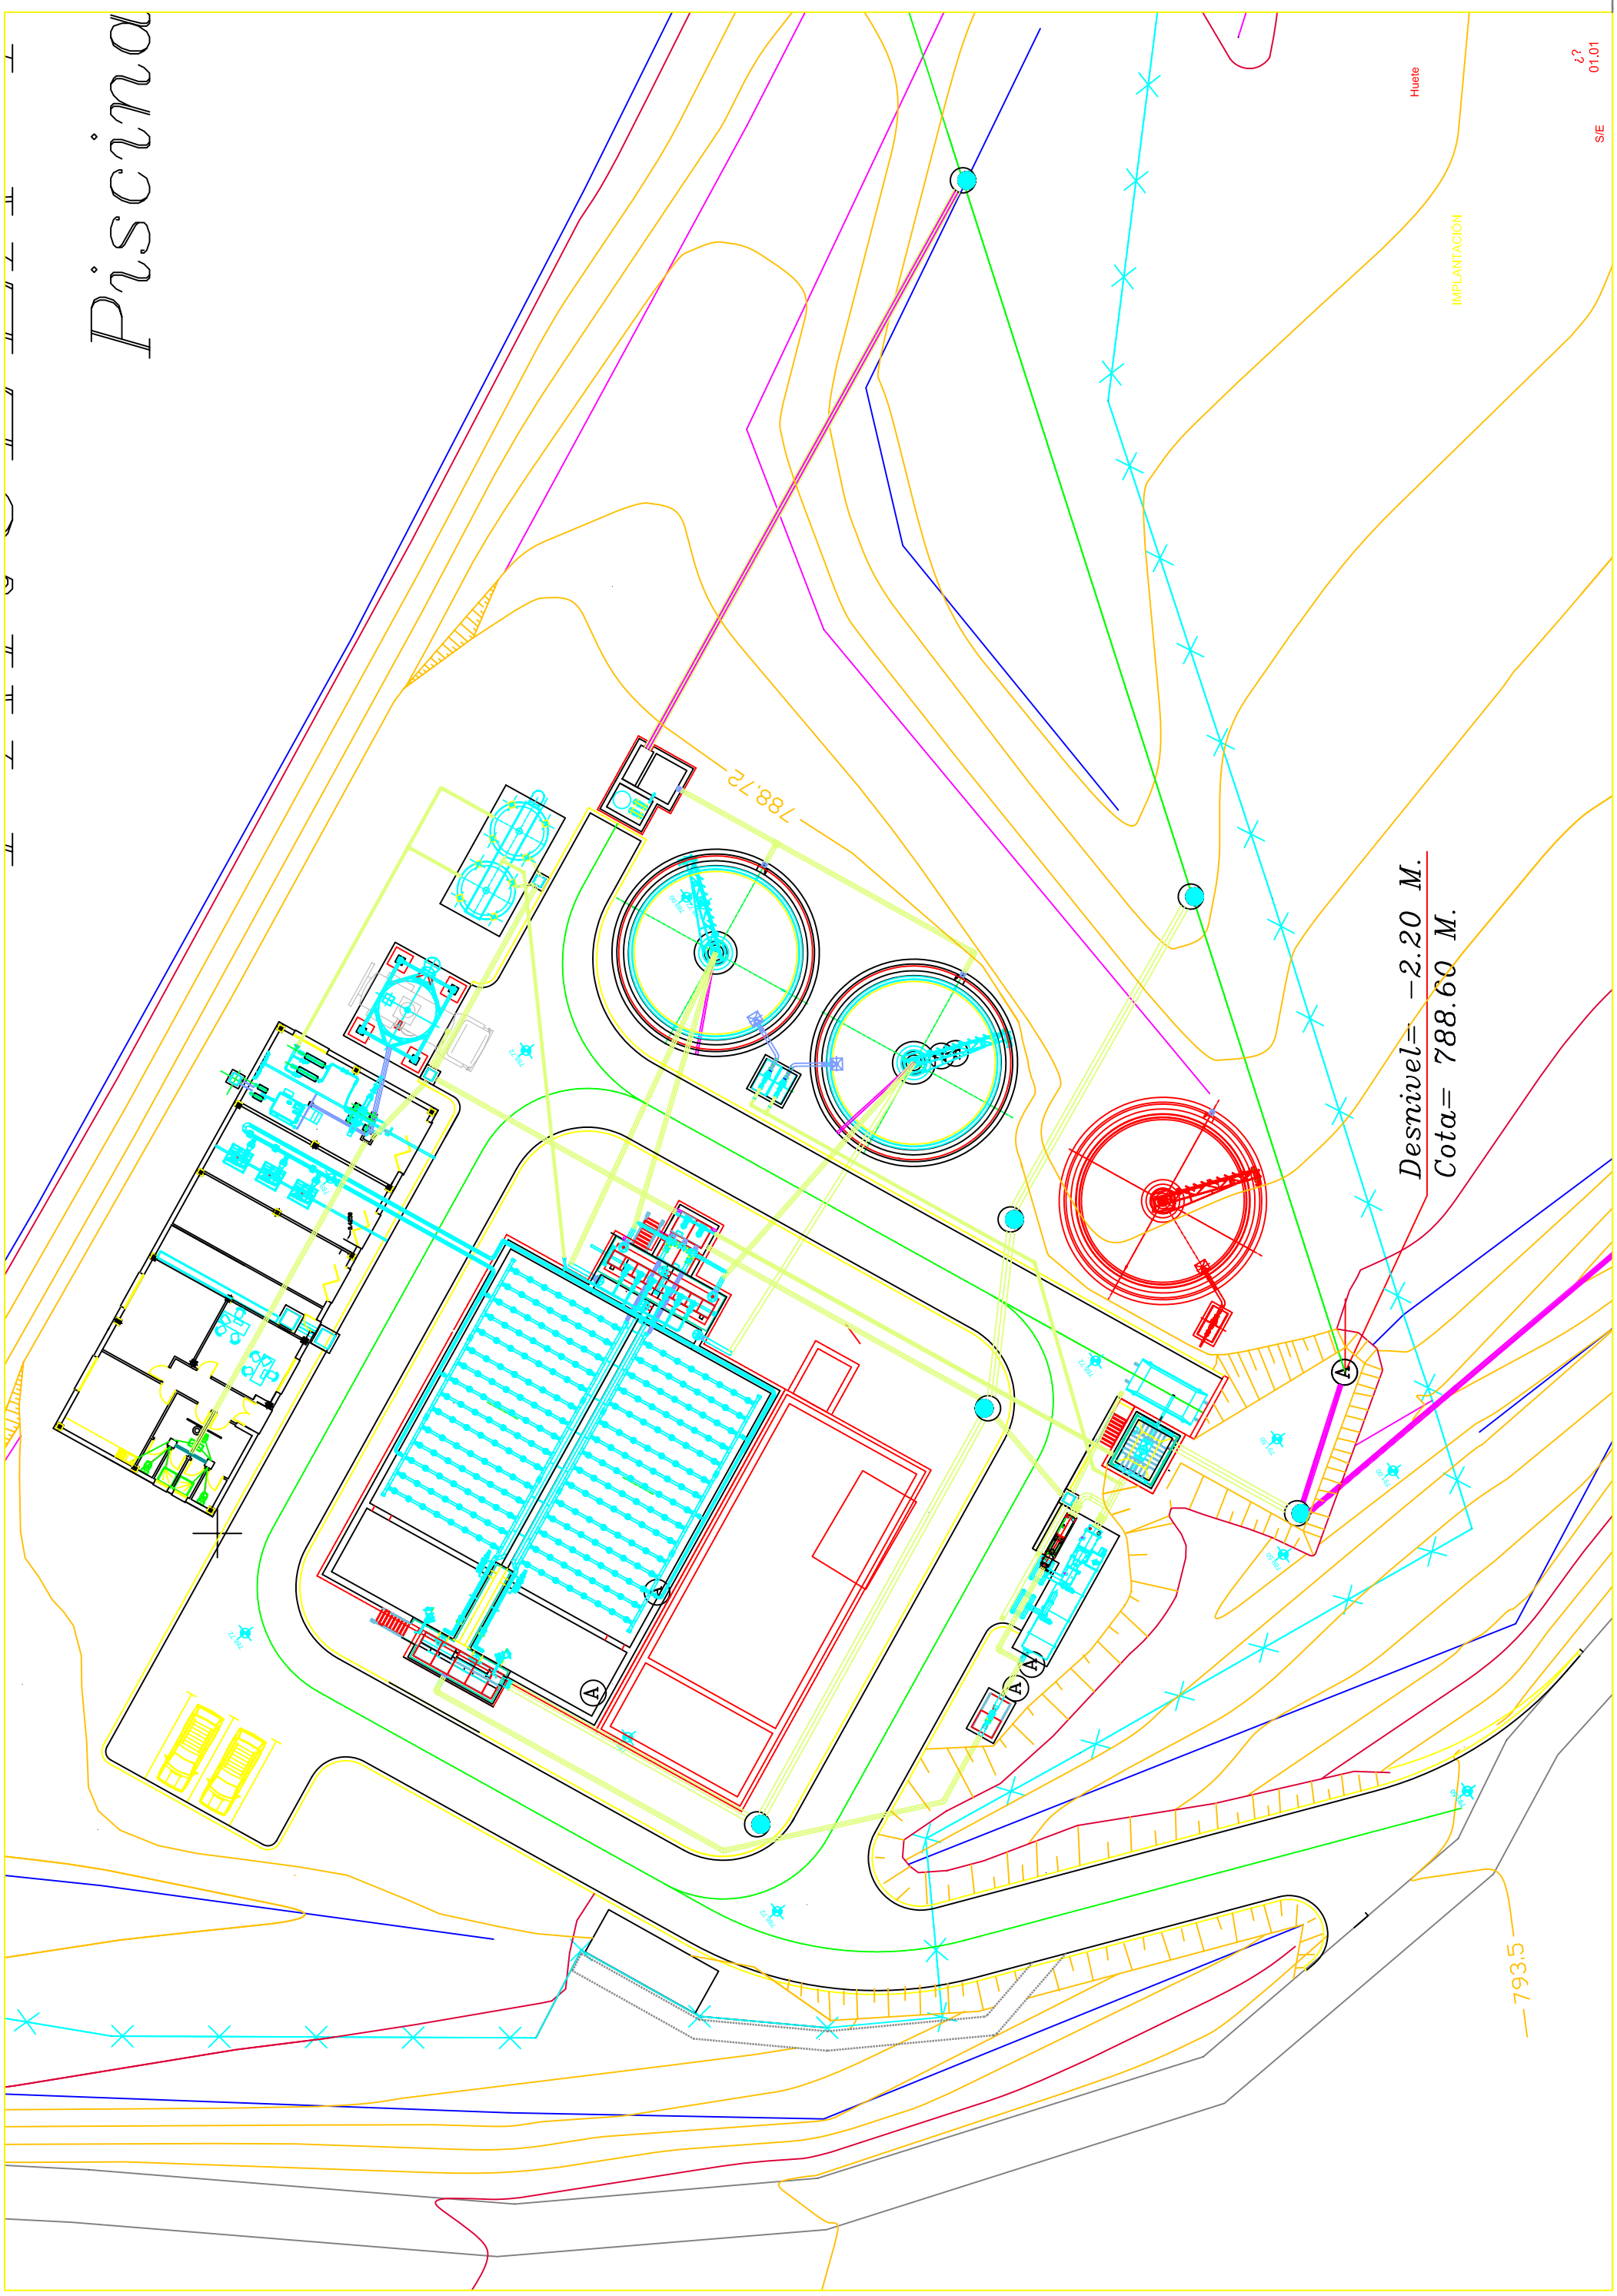

Desnivel= -2.20 M.  
Cota= 788.60 M.

IMPLANTACION

Huete

-793.5

788.72