
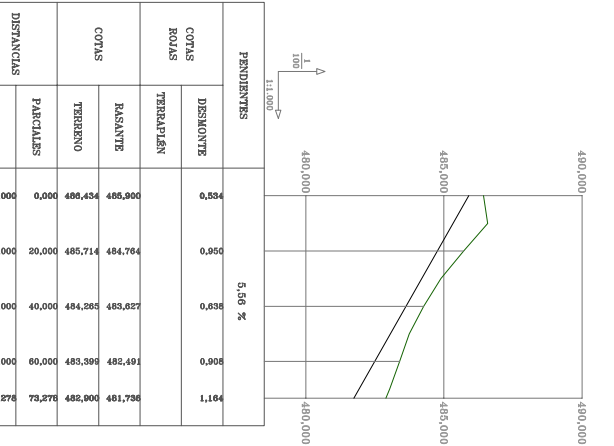


COLECTOR 1

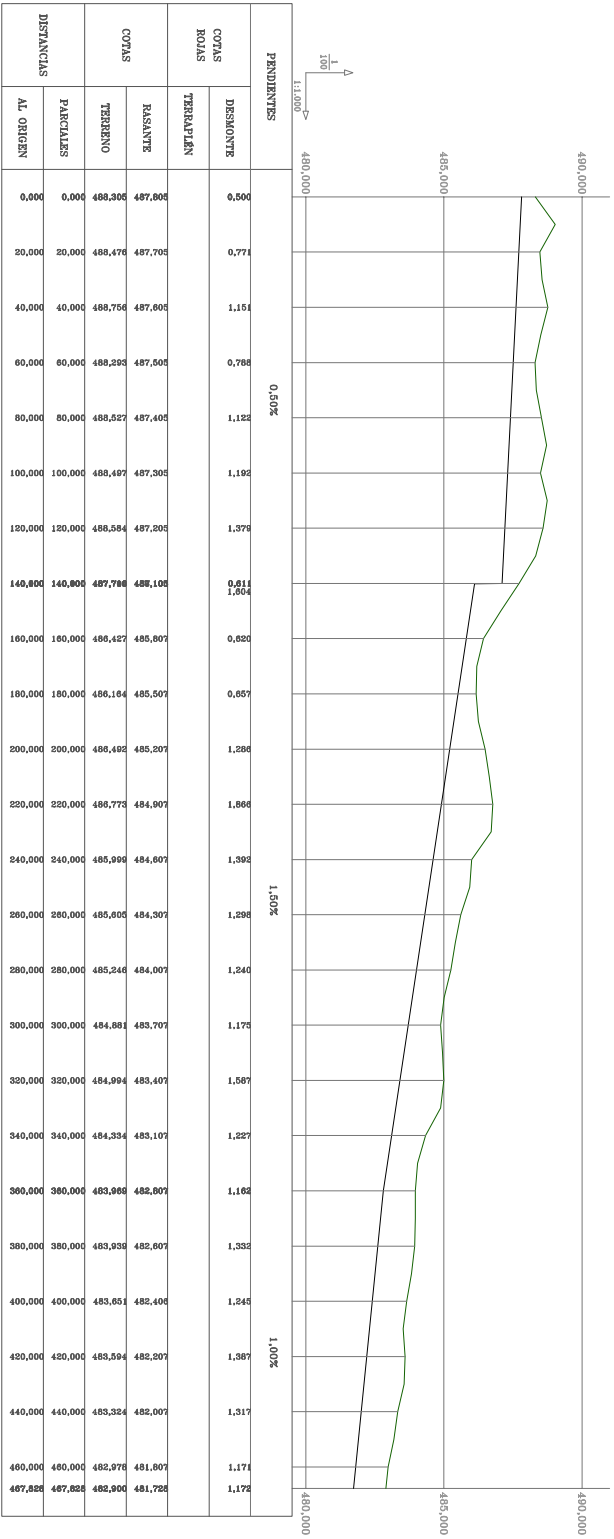

COLECTOR 2

COLECTOR LAS HUERTAS
COLECTOR LAS HUERTAS
RASANTE EXCAVACION

PENDIENTES	CORTAS ROJAS	
	TERRAPLEN	RASANTE
0.500	487.800	487.800
0.771	487.705	487.705
1.101	487.605	487.605
0.788	487.500	487.500
1.132	487.405	487.405
1.182	487.305	487.305
1.378	487.205	487.205
0.811	487.100	487.100
0.820	485.807	485.807
0.657	485.507	485.507
1.286	485.207	485.207
1.886	484.907	484.907
1.382	484.607	484.607
1.026	484.307	484.307
1.340	484.007	484.007
1.172	483.707	483.707
1.587	483.407	483.407
1.227	483.107	483.107
1.182	482.807	482.807
1.332	482.607	482.607
1.242	482.400	482.400
1.387	482.207	482.207
1.317	482.007	482.007
1.171	481.807	481.807
1.172	481.728	481.728

PENDIENTES	CORTAS ROJAS	
	TERRAPLEN	RASANTE
0.534	485.900	485.900
0.850	484.764	484.764
0.936	483.827	483.827
0.908	482.491	482.491
1.194	481.736	481.736

PENDIENTES	CORTAS ROJAS	
	TERRAPLEN	RASANTE
0.500	487.800	487.800
0.771	487.705	487.705
1.101	487.605	487.605
0.788	487.500	487.500
1.132	487.405	487.405
1.182	487.305	487.305
1.378	487.205	487.205
0.811	487.100	487.100
0.820	485.807	485.807
0.657	485.507	485.507
1.286	485.207	485.207
1.886	484.907	484.907
1.382	484.607	484.607
1.026	484.307	484.307
1.340	484.007	484.007
1.172	483.707	483.707
1.587	483.407	483.407
1.227	483.107	483.107
1.182	482.807	482.807
1.332	482.607	482.607
1.242	482.400	482.400
1.387	482.207	482.207
1.317	482.007	482.007
1.171	481.807	481.807
1.172	481.728	481.728

PENDIENTES	CORTAS ROJAS	
	TERRAPLEN	RASANTE
0.534	485.900	485.900
0.850	484.764	484.764
0.936	483.827	483.827
0.908	482.491	482.491
1.194	481.736	481.736

NOTA:

NO EXISTEN CRUCES DE LOA COLECTORES CON CAUCES.
DE IGUAL MODO NO SE AFECTA EN NINGUN PUNTO AL BARRANCO DE
LA ROBILZA. POR PARTE DEL COLECTOR RESPETÁNDOSE UNA DISTANCIA
MÍNIMA DE 5.00 M SALVO EN EL PUNTO DE ENTROQUE.